


LEGEND

SURVEY STATION	△ 5	AIR CONDITIONING UNIT	ACU
BANKING	TOP	BUS STOP	BS
BUSHES AND HEDGES	BOTTOM	COAL HOLE	CH
TREES	(Symbol)	DROP KEYS	DK
SPREAD SHOWN TO SCALE	(Symbol)	ELECTRICITY CABLE PIT	E/C
0.3.5 DIA BOLE, HEIGHT	(Symbol)	ELECTRICITY CONTROL BOX	E/C/BOX
GATE	(Symbol)	FIRE HYDRANT	FP
RETAINING WALL	(Symbol)	FIRE HYDRANT PYLON	FP/P
FENCE	(Symbol)	FLORER BED	FB
WALL	(Symbol)	FLAG STAFF	FS
BUILDING	(Symbol)	GAS VALVE	GV
OPEN SIDED BUILDING	(Symbol)	GUIDE POST	GP
CONTOUR	(Symbol)	INSPECTION COVER	IC
ORDNANCE SURVEY	(Symbol)	KEYHOLE	KH
BENCH MARK	(Symbol)	LETTER BOX	LB
ARCHWAY	(Symbol)	MANHOLE	MH
		NAME PLATE	NP
		NOTICE BOARD	NB
		PARKING METER	PM
		POST	P
		REFLECTOR POST	RP
		ROAD SIGN	RS
		ROAD SIGN LIT	RS/L
		ROOFING PILE	RP
		SERVICE MARKER POST	SM
		SILUICE VALVE	SV
		STOP COOK	SC
		TELEGRAPH POLE	TP
		TELEPHONE CALL BOX	TCB
		TRAFFIC LIGHT	TL
		WASH OUT	WO
		WATER METER	WM
		WATER TROUGH	WT
		CABLE TV	CTV
		BARBED WIRE FENCE	B/W
		CORRUGATED IRON FENCE	C/I
		CLOSE BOARDED FENCE	C/B
		CHAIN LINK FENCE	C/L
		CHESTNUT PALING	C/P
		IRON RAILINGS	I/R
		INTERLOCKED FENCE	I/F
		LARCH LATH FENCE	L/L
		MISCELLANEOUS FENCE	M/F
		PAVING FENCE	PAV F
		POST AND RAIL FENCE	P/R
		POST AND CHAIN FENCE	P/C
		POST AND WIRE FENCE	P/W
		TRELLIS	TLS
		BASEMENT LEVEL	BL
		FLOOR LEVEL	FL
		INTER LEVEL	IL
		THRESHOLD LEVEL	THL
		WATER LEVEL	WL
		SPOT LEVEL	SL
		ROOF LEVEL	RL
		ROOF LEVEL	RL


STREET FURNITURE

AIR VALVE	AV	THRESHOLD LEVEL	THL
BASEMENT LIGHT	BLT	WATER LEVEL	WL
BELGIAN BEACON	BB	SPOT LEVEL	SL
BOLLARD	B	ROOF LEVEL	RL
BOUNDARY ROSS/PEE	P	ROOF LEVEL	RL
BRITISH TELECOM BOX	BTB	ROOF LEVEL	RL
BY INSPECTION COVER	BYC	ROOF LEVEL	RL
TELEGRAPH POLE	TP	ROOF LEVEL	RL


REVISIONS-

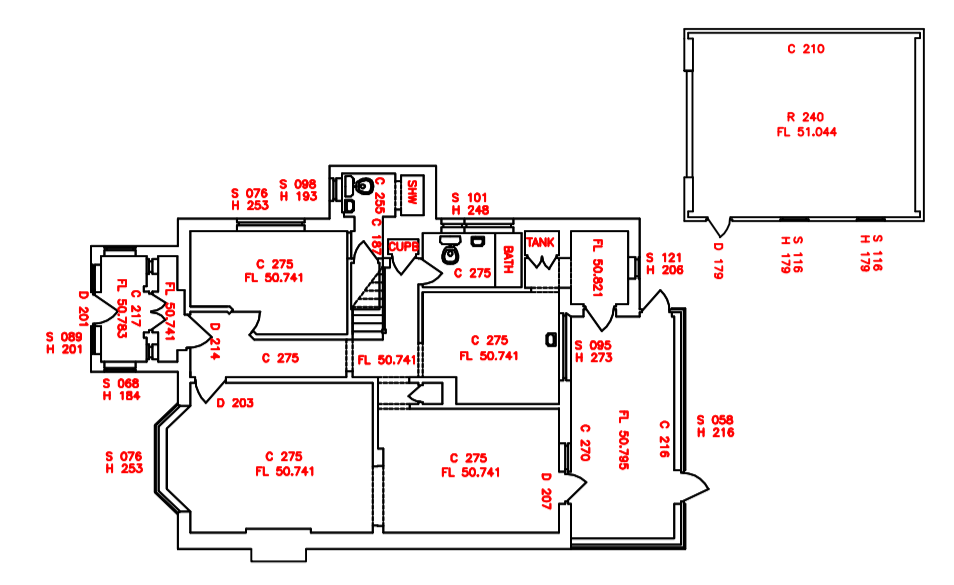


GROUND FLOOR

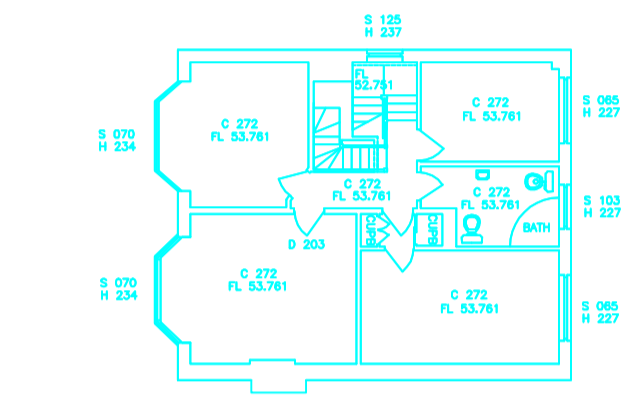

FIRST FLOOR

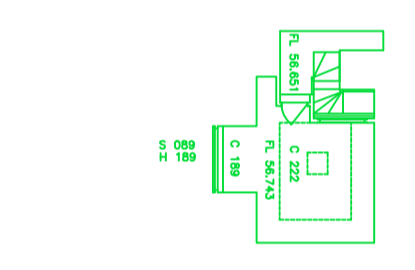

SECOND FLOOR

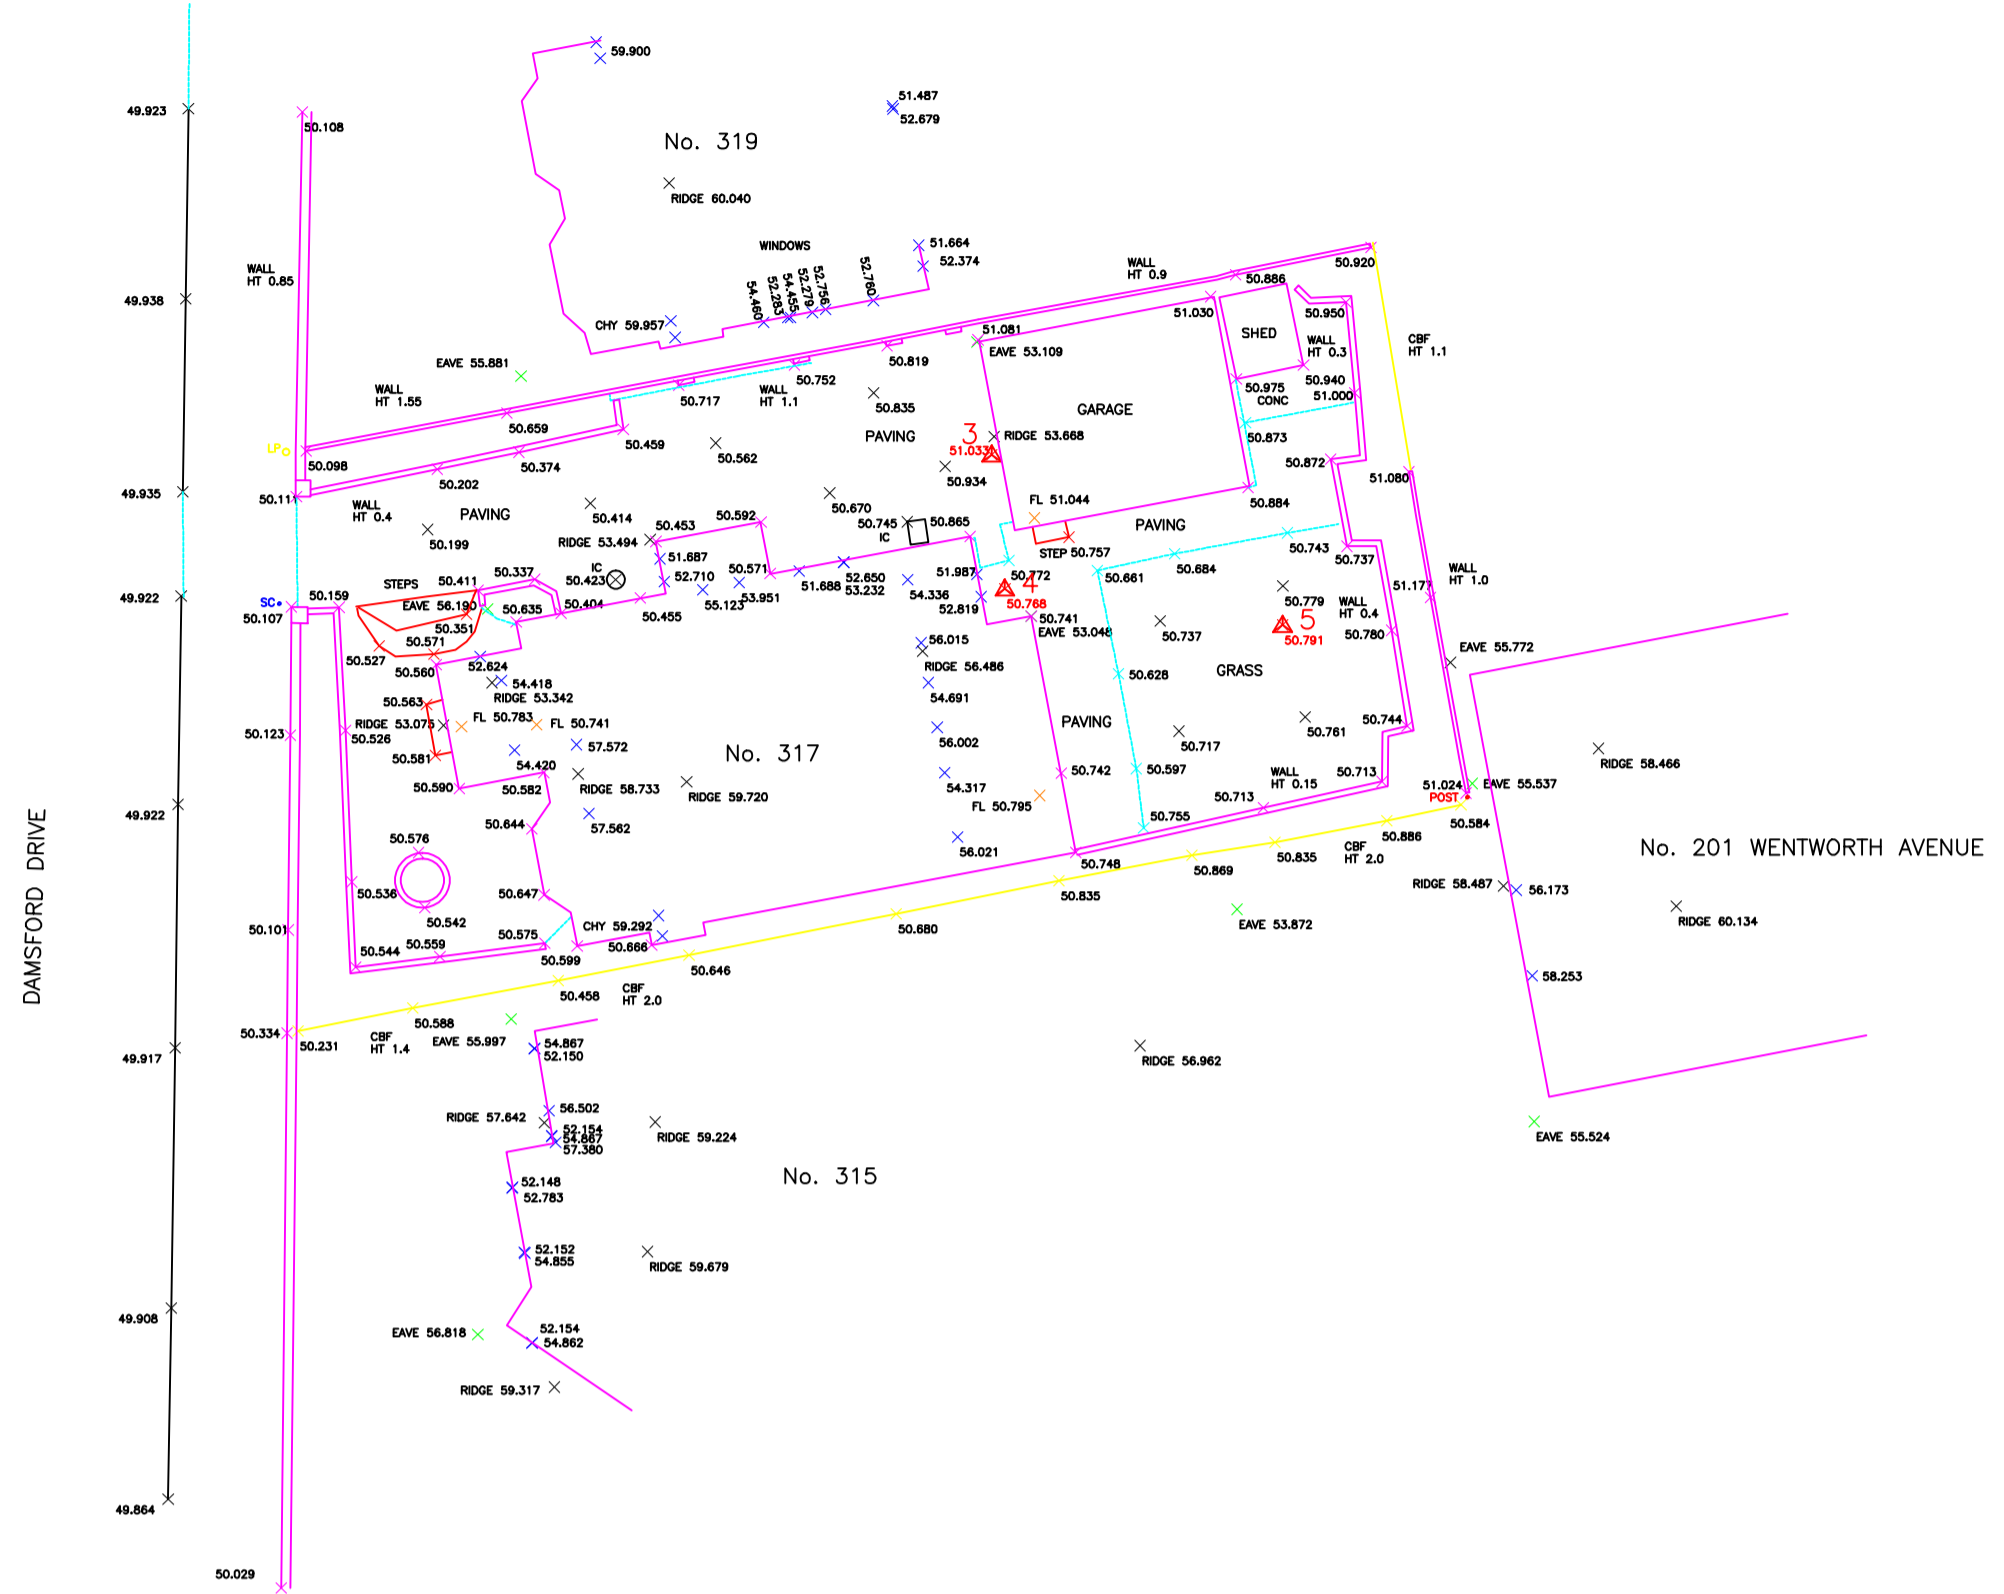


RIDGE 59.720

EAVE 56.190




FRONT ELEVATION

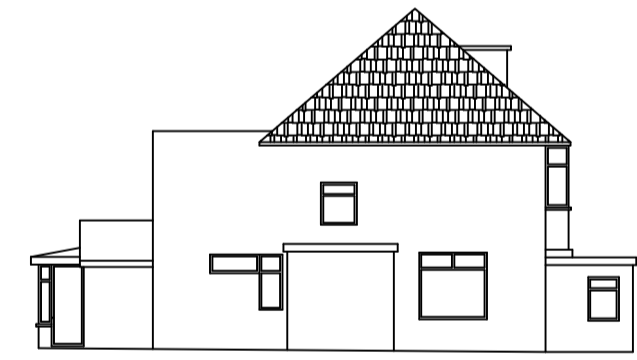


SIDE ELEVATION




REAR ELEVATION

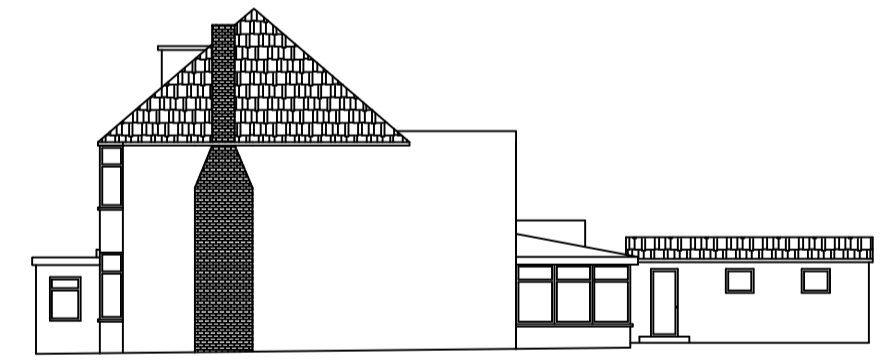

SIDE ELEVATION

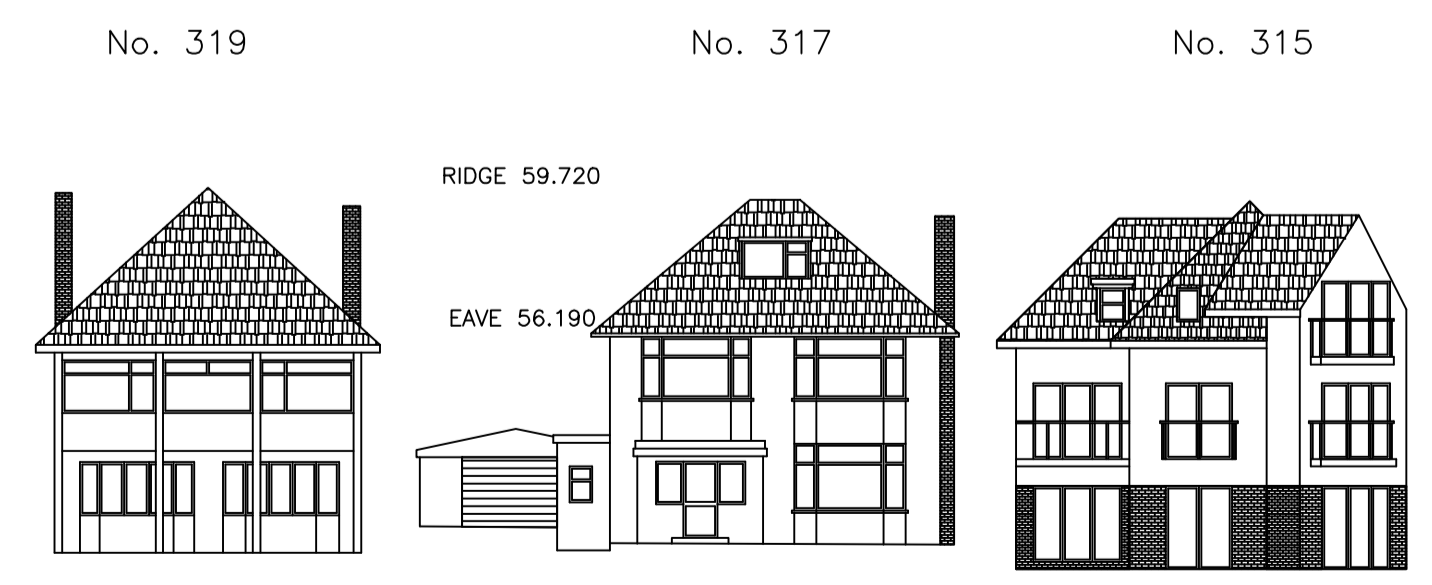

STREET SCENE



UNIT D8, ARENA BUSINESS CENTRE, HOLYROOD CLOSE
POOLE, DORSET, BH 17 7FJ
TEL 01202 606067
EMAIL planet.surveying@live.co.uk

Project
317 DUNSFORD DRIVE
DOVER

Scale 1/200 @ A1

Datum LOCAL

DATE JUNE 2018

CAD FILENAME 317 DUNSFORD DRIVE